


PROPOSED LAYOUT PHASE 'VIII' YALADADLU VILLAGE

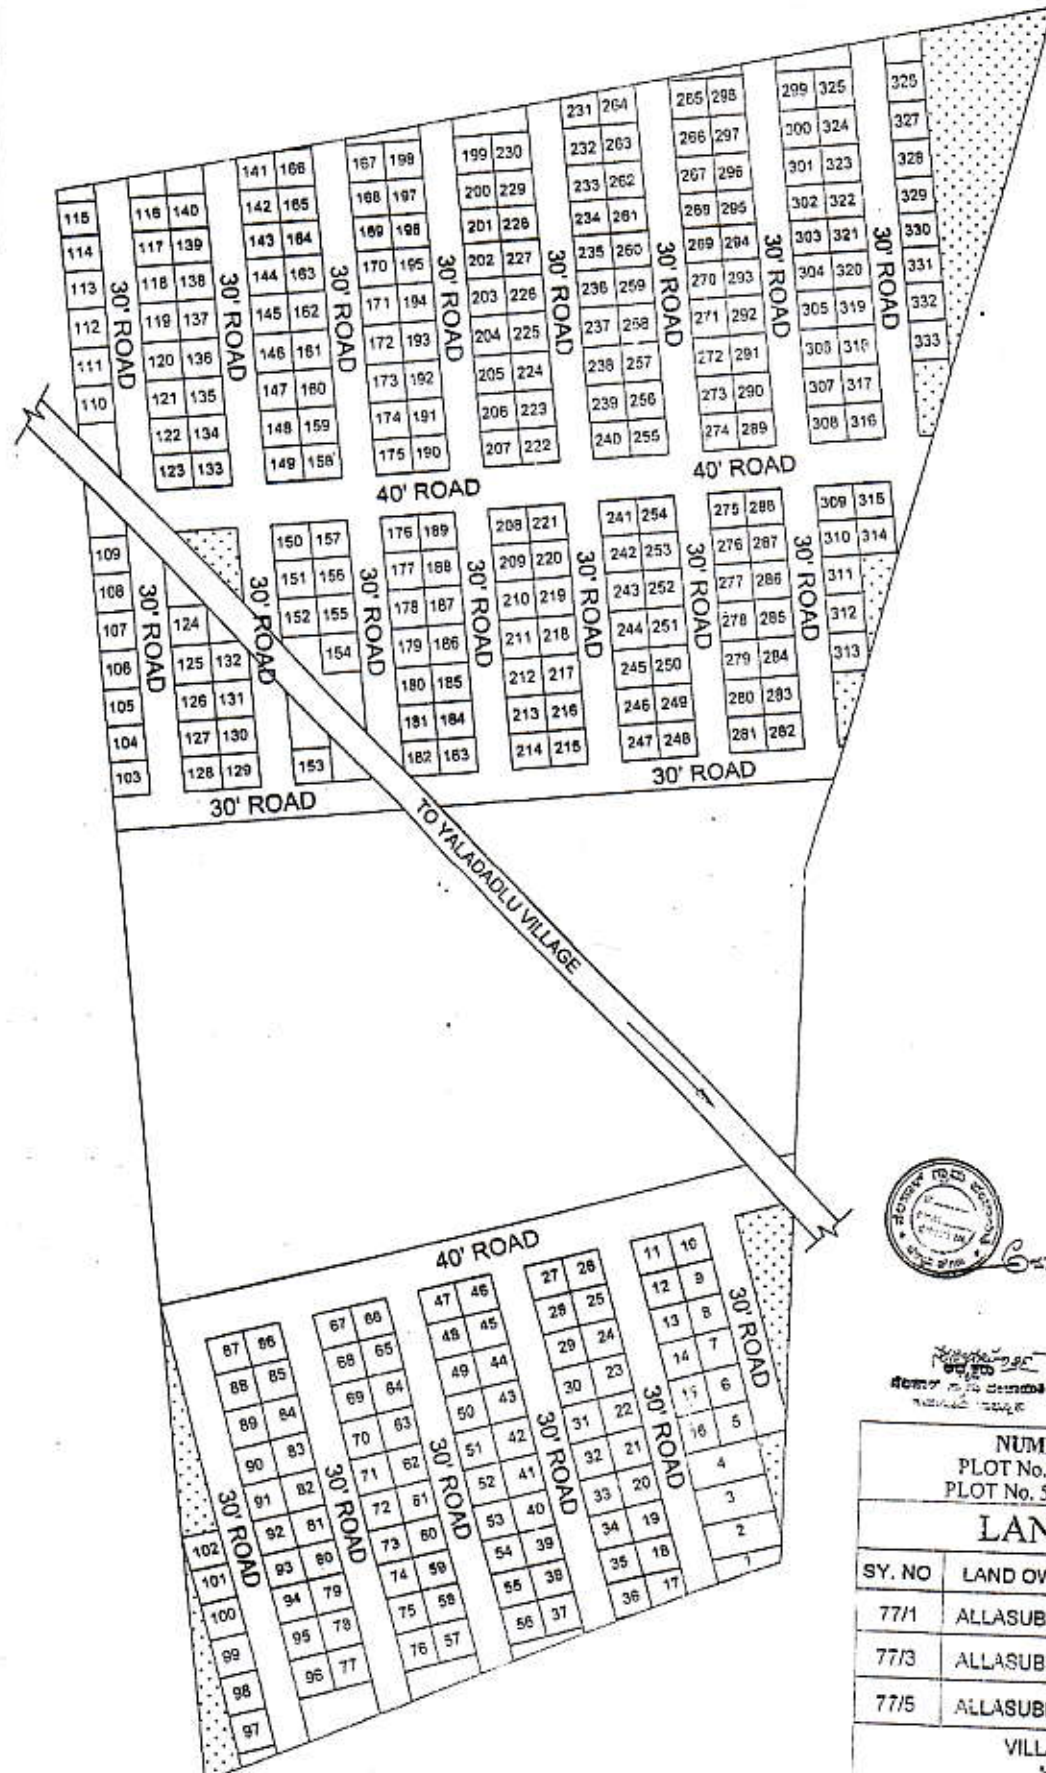

ಎ.ಬಿ.ಎ.ಎ.ಎ.ಎ.

ಇಲ್ಲಿಗೆ ಸಹಿ ಮತ್ತು ಮುದ್ರೆ, ಅಧಿಕಾರಿಗಳಿಗೆ.

NUMBERS OF PLOTS-333 PLOT No. 2 TO 4 33'x66"=2178' Sq.ft PLOT No. 5 TO 333 33'x33"=1089' Sq.ft		
LAND DETAILS		
SY. NO	LAND OWNER	PURCHASED EXTENT
77/1	ALLASUBBA REDDY	4 A 30 G
77/3	ALLASUBBA REDDY	4 A 20 G
77/5	ALLASUBBA REDDY	4 A 23 G
VILLAGE - YALADADLU HOBLI - KORA Tq & DI - TUMKUR		