



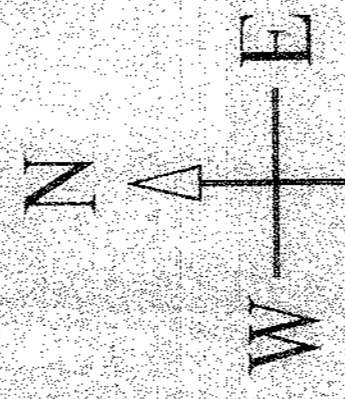

GATED COMMUNITY LAY-OUT PLAN IN SURVEY Nos. 48,50,67,77 & 93. IN HAJIPUR (VILLAGE) OF
 ACHAMPET (MANDAL), MAHBUBNAGAR (DISTRICT). REPRESENTED BY :- COUNTRY CONDOS LTD & OTHERS.
 -P. KRUPAVARAM, P.SANTOSH KUMAR & N. BHASKAR RAO.

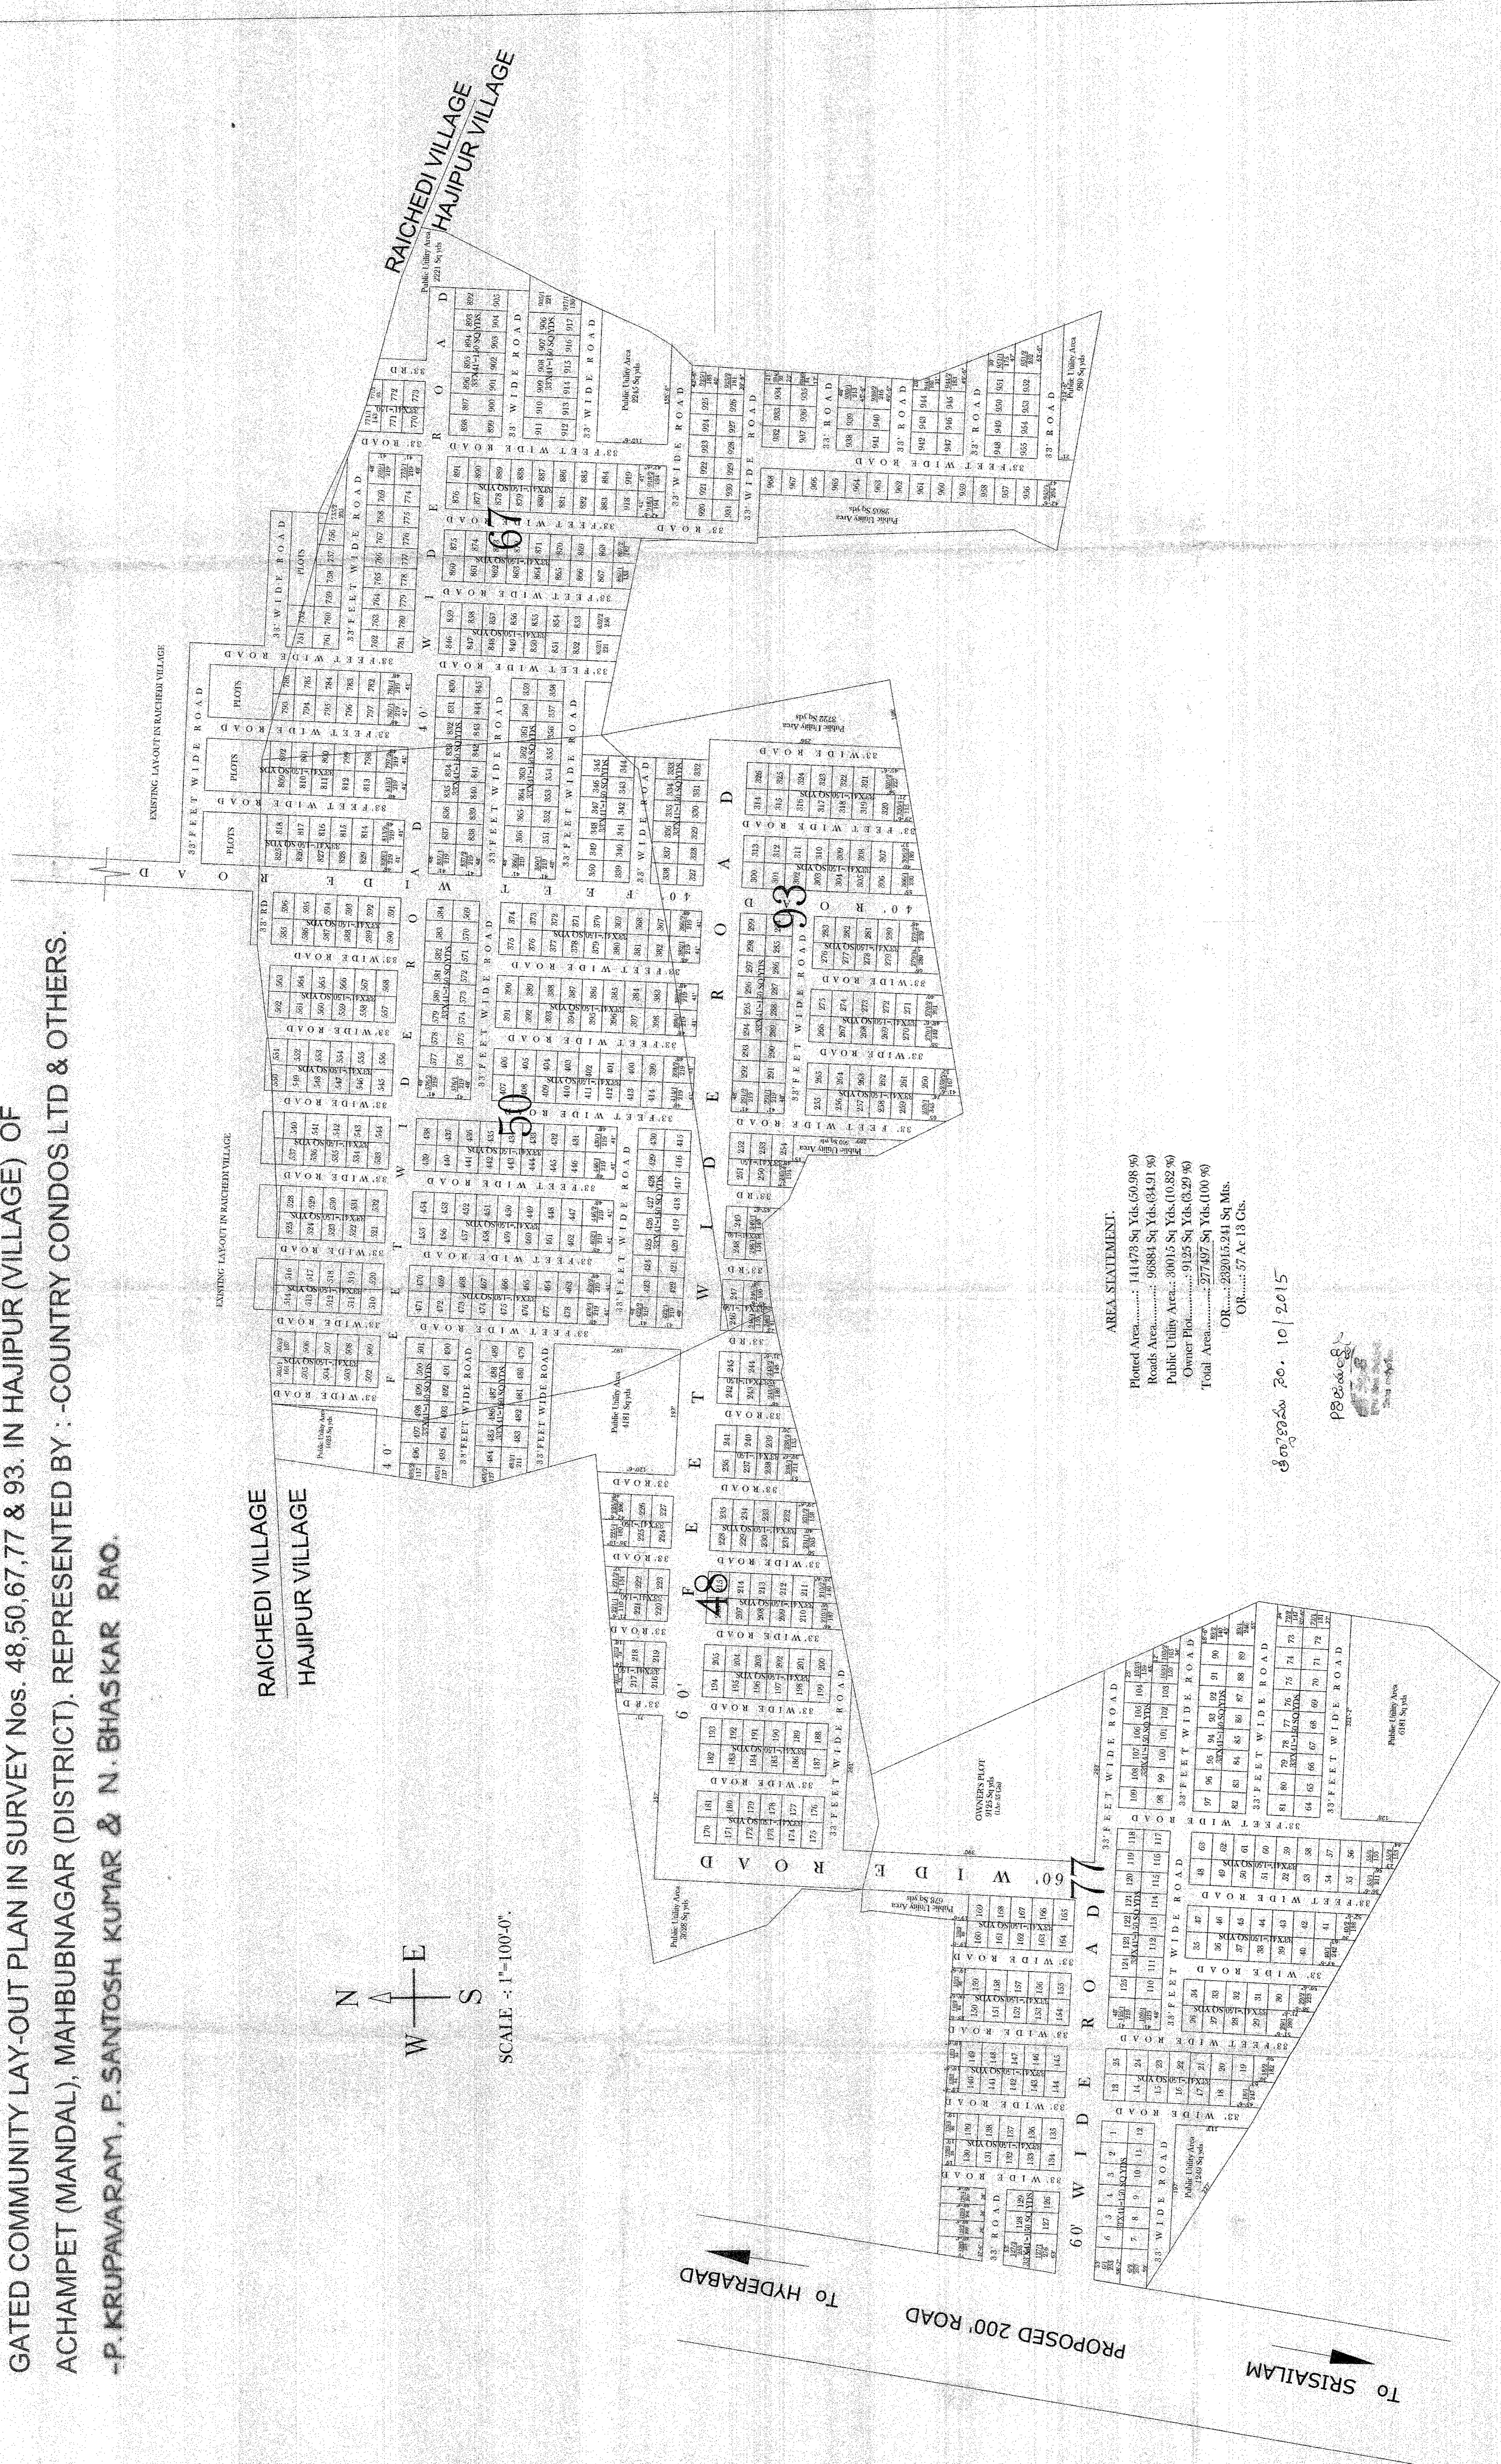

SCALE :- 1"=100'-0".

AREA STATEMENT.

Plotted Area..... 14179 Sq Yds.(60.98 %)
 Roads Area..... 96864 Sq Yds.(64.91 %)
 Public Utility Area..... 30015 Sq Yds.(10.82 %)
 Owner Plot..... 9125 Sq Yds.(6.29 %)
 Total Area..... 27787 Sq Yds.(100 %)
 OR..... 298015.241 Sq Mts.
 OR..... 57 Ac. 13 Cs.

800/2000 No. 10/2015

Handwritten signature and stamp.

TO HYDRABAD

PROPOSED 200' ROAD

TO SRISAILAM